


K.C. Amour
R.A. South
12

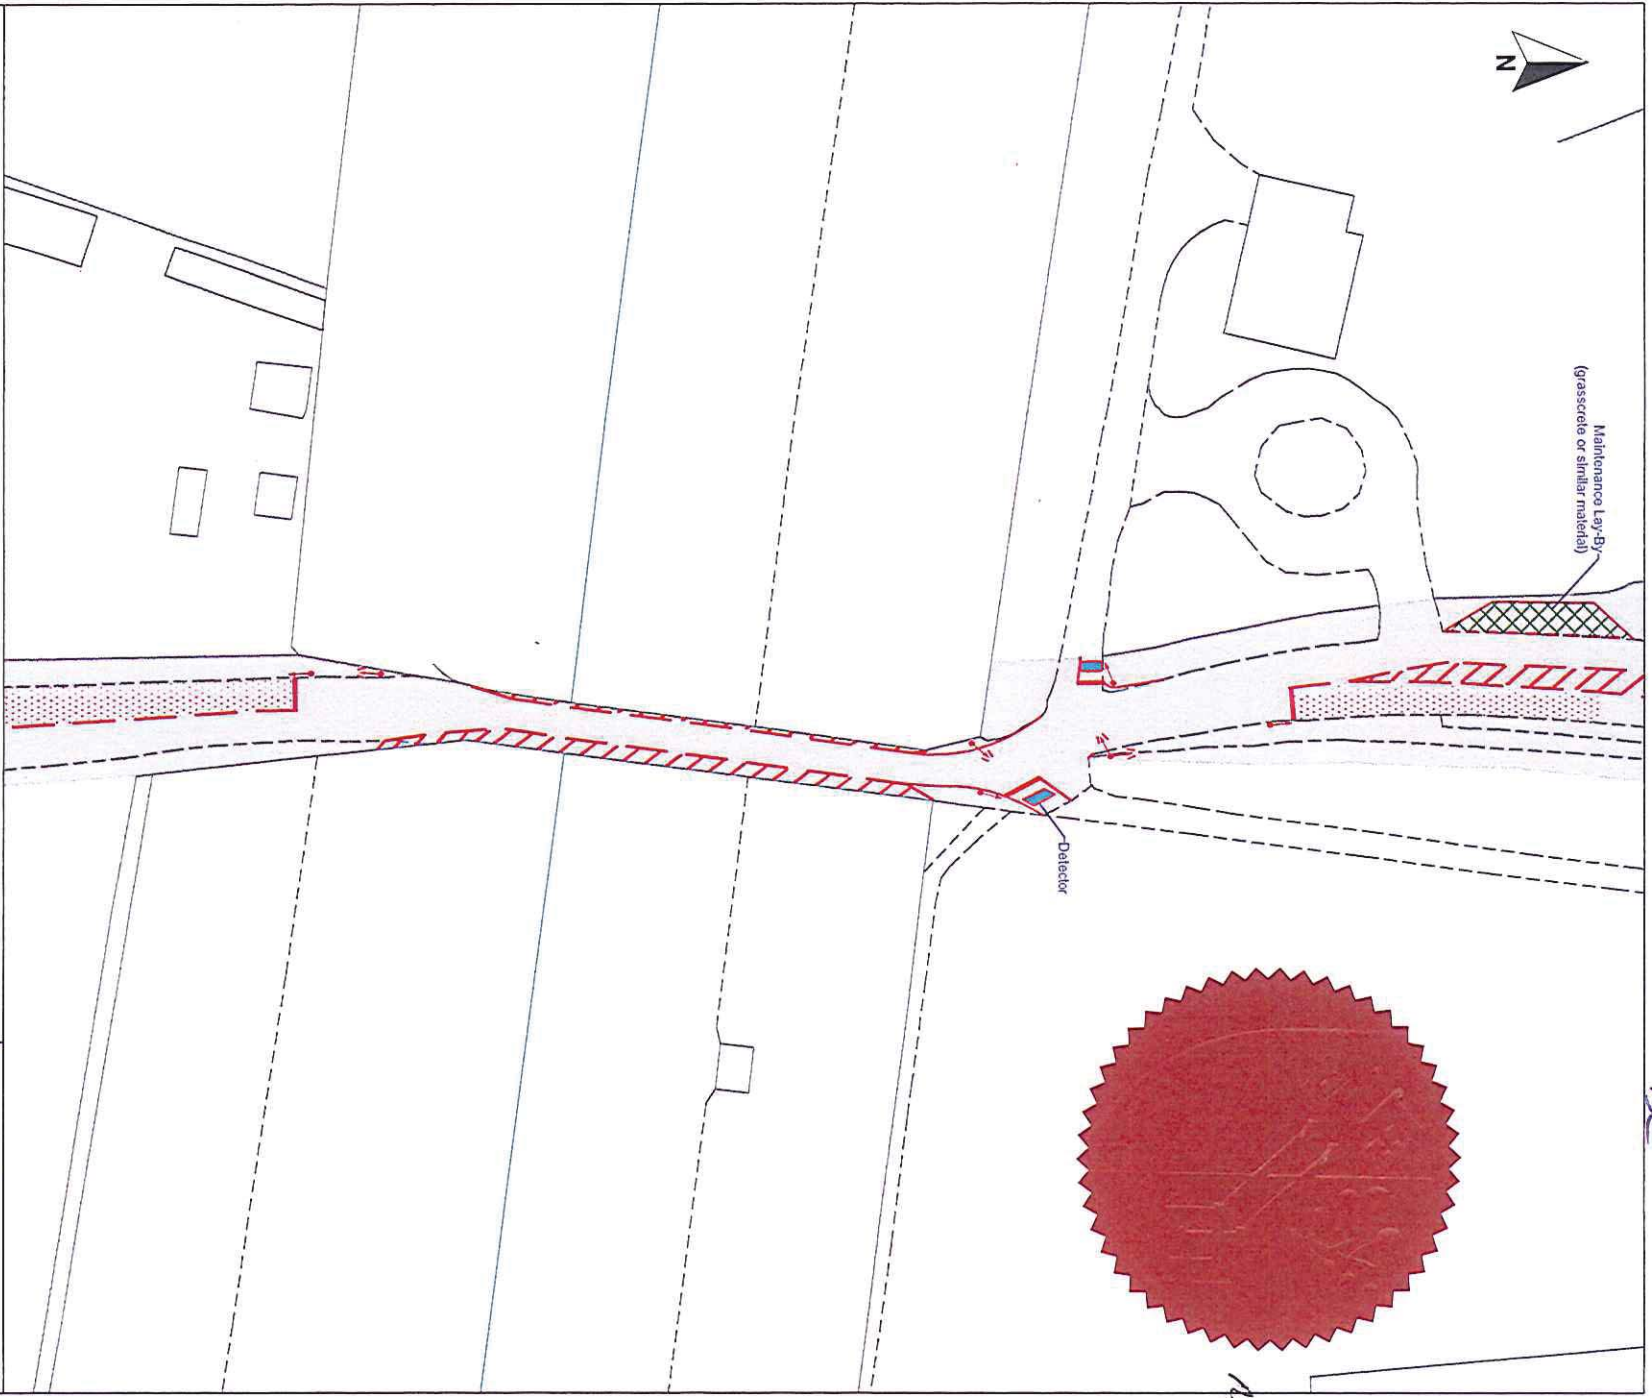

- Key**
- Proposed scheme
 - Primary signal head
 - Secondary signal head
 - Anti skid surface
 - Highway Land

0m 30m
Scale 1:500 @ A3



Defence Infrastructure Organisation
Deepcut Princess Royal Barracks
Planning Application
Transport Assessment

Figure 11.6
Deepcut Bridge Road Railway
Bridge - Potential Limit of Highways
Works

July 2013
227281-EA1235.dwg yadlap

