


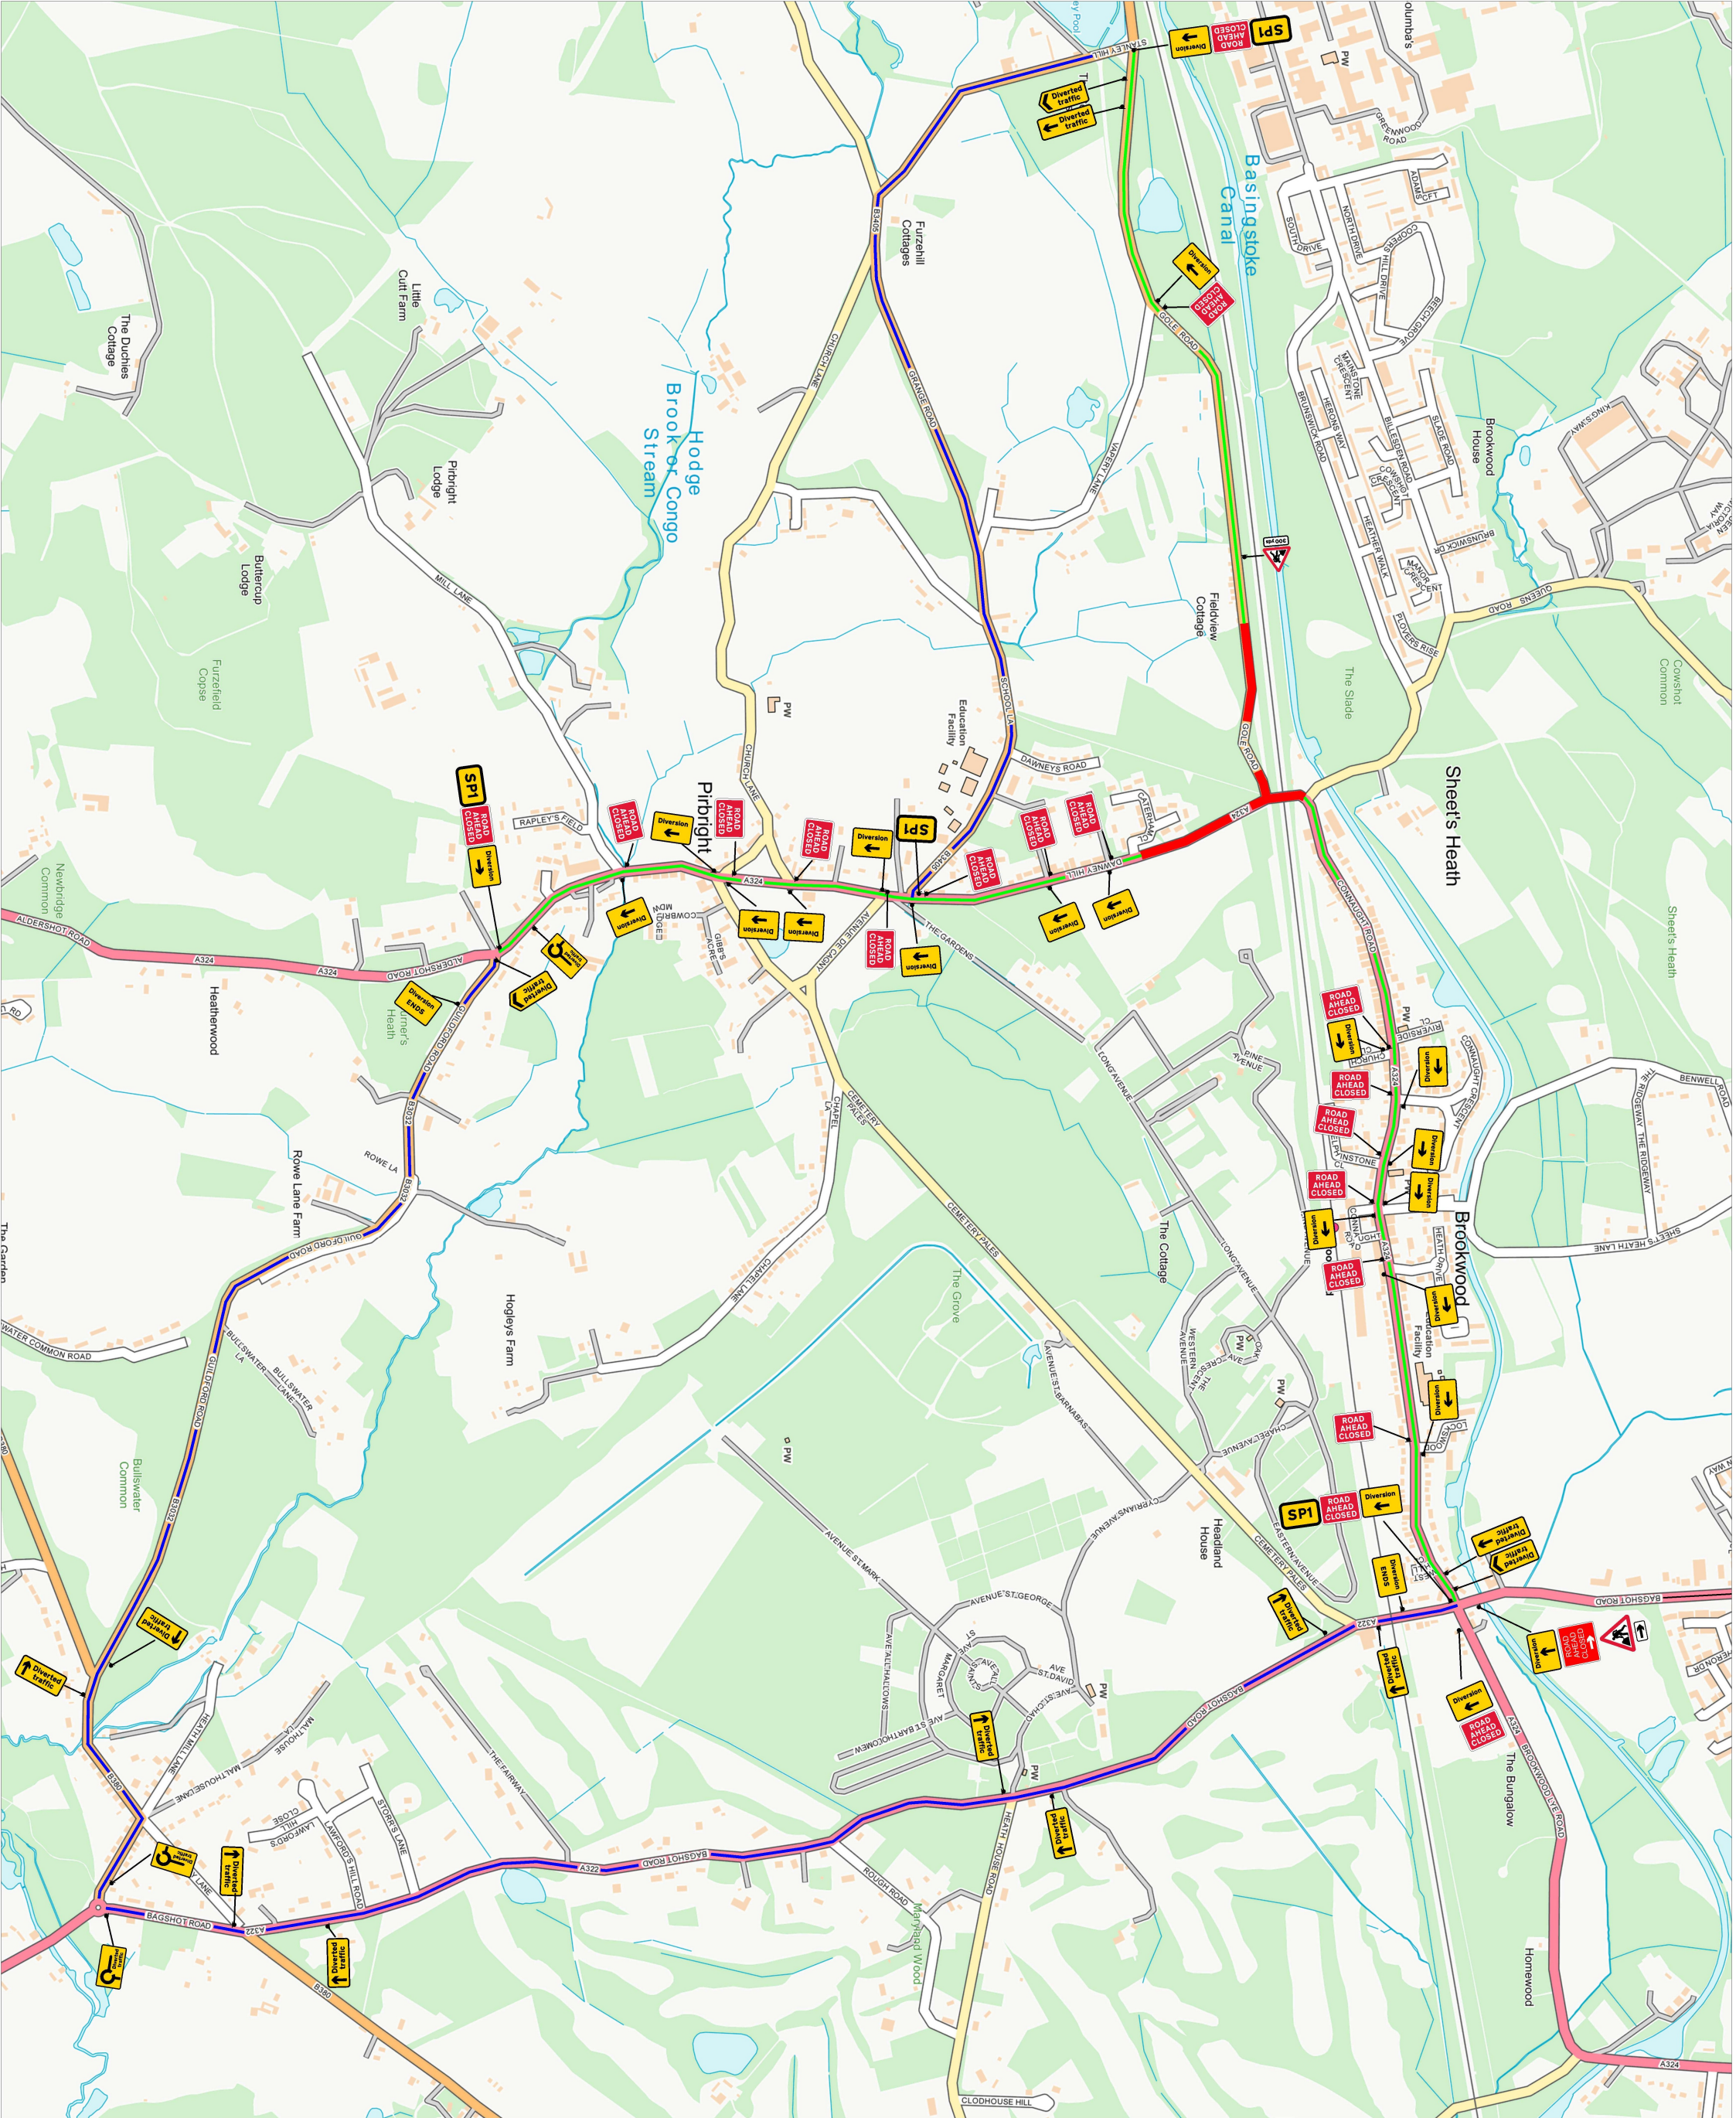

TRAFFIC MANAGEMENT NOTES:
1) All temporary traffic management shall be in accordance with Chapter 8 of the Traffic Signs Manual.
2) All temporary traffic management shall be in accordance with the Traffic Signs Regulations and General Directions 2016.
3) All temporary traffic management shall conform to the Safety at Street Works and Road Works, A Code of Practice.
4) All signing should be located 450mm minimum from any carriageway.
5) All temporary traffic management sign locations are indicative and are subject to on site approval from the Engineer.
6) Stop & Go boards are to be accessible and brought into operation if there is traffic signal failure.

- Road Closure Point**
- Diversion Route**
- Access Only**
- Sign**
- Traffic Cone**
- Cone Lamp**
- Pedestrian Barrier**

QR Code:

Checked by: Chris Buckmaster

Customer: Knights Brown

Job reference: Gole Road - Project

Location: Dawney Hill, Pirbright, Surrey GU24 0JB 4944001, 156813

Date: 01.10.25

Description: Full Closure - Closure Point
Scale: NTS OS HA

Produced by: Steve Dunger
www.corehighways.com

Drawing reference: XXXX

This Drawing is subject to Copyright and remains the property of Core Highways. Contains Ordnance Survey data.

