



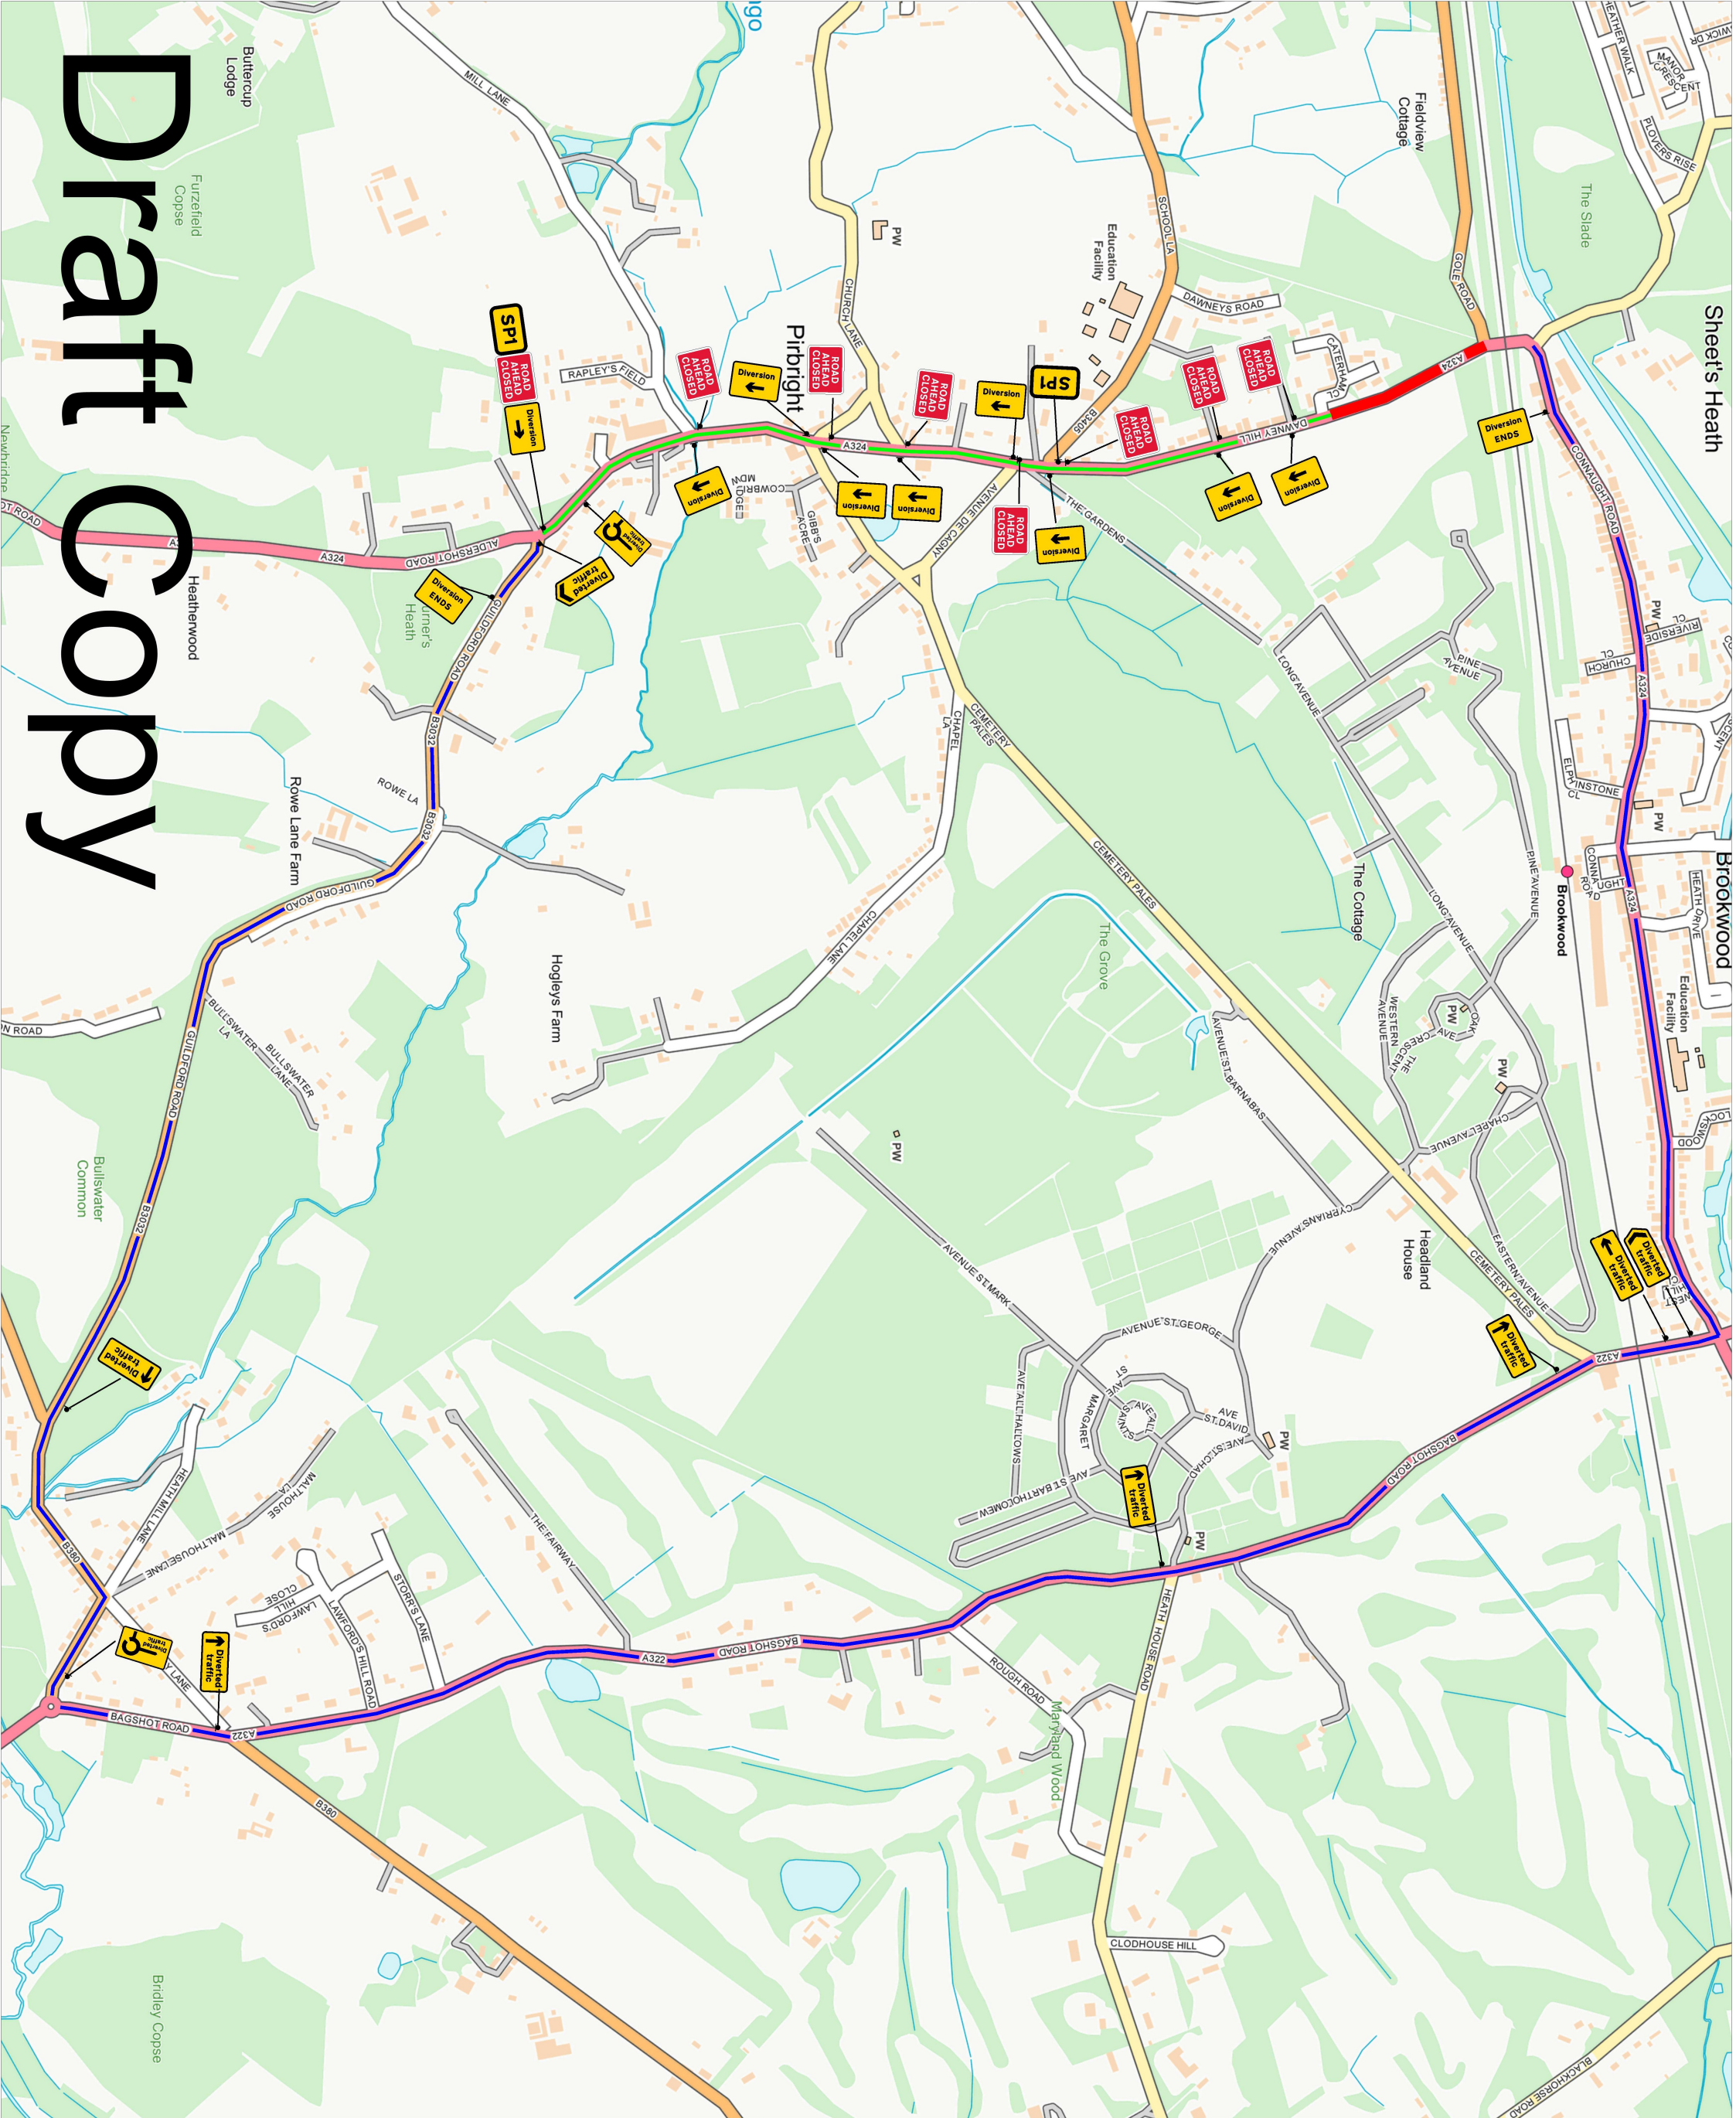

TRAFFIC MANAGEMENT NOTES:
1) All temporary traffic management shall be in accordance with Chapter 8 of the Traffic Signs Manual.
2) All temporary traffic management shall be in accordance with the Traffic Signs Regulations and General Directions 2016.
3) All temporary traffic management shall conform to the Safety at Street Works and Road Works, A Code of Practice.
4) All signing should be located 450mm minimum from any carriageway.
5) All temporary traffic management sign locations are indicative and are subject to on site approval from the Engineer.
6) Stop & Go boards are to be accessible and brought into operation if there is traffic signal failure.


- Road Closure Point**
- Diversion Route**
- Access Only**
- Sign**
- Traffic Cone**
- Cone Lamp**
- Pedestrian Barrier**

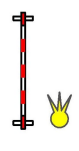

QR Code:			
Checked by:	Chris Buckmaster		
Customer:	Knights Brown		
Job reference:	Gole Road		
Location:	Dawney Hill, Pirbright, Guildford, Surrey GU24 0JB 494400 , 156813		
Date:	01.10.25		
Description:	One Way Closure Diversion		
Scale:	NTS	OS HA:	
Produced by:	Core Highways www.corehighways.com		
Drawing reference:	Steve Dunger XXXX		
This Drawing is subject to Copyright and remains the property of Core Highways. Copies are subject to Survey data.			

Core

highways

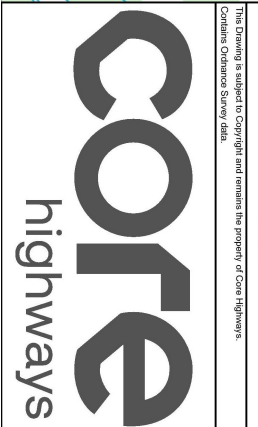

Draft Copy